

## **Terms and Conditions**

The Library provides access to digitized documents strictly for noncommercial educational, research and private purposes and makes no warranty with regard to their use for other purposes. Some of our collections are protected by copyright. Publication and/or broadcast in any form (including electronic) requires prior written permission from the Library.

Each copy of any part of this document must contain there Terms and Conditions. With the usage of the library's online system to access or download a digitized document you accept there Terms and Conditions.

Reproductions of material on the web site may not be made for or donated to other repositories, nor may be further reproduced without written permission from the Library

For reproduction requests and permissions, please contact us. If citing materials, please give proper attribution of the source.

### Imprint:

Director: Mag. Renate Plöchl

Deputy director: Mag. Julian Sagmeister

Owner of medium: Oberösterreichische Landesbibliothek

Publisher: Oberösterreichische Landesbibliothek, 4021 Linz, Schillerplatz 2

### Contact:

Email: [landesbibliothek\(at\)ooe.gv.at](mailto:landesbibliothek(at)ooe.gv.at)

Telephone: +43(732) 7720-53100



3.12578


Plan unter Aufsicht auf die gleichzeitig bewilligte Genehmigung genehmigt.

Krieg vom 19. Oktober 1892.

Für Kk. Bezirksbaukommission:

L.S.

Lindner Ing.

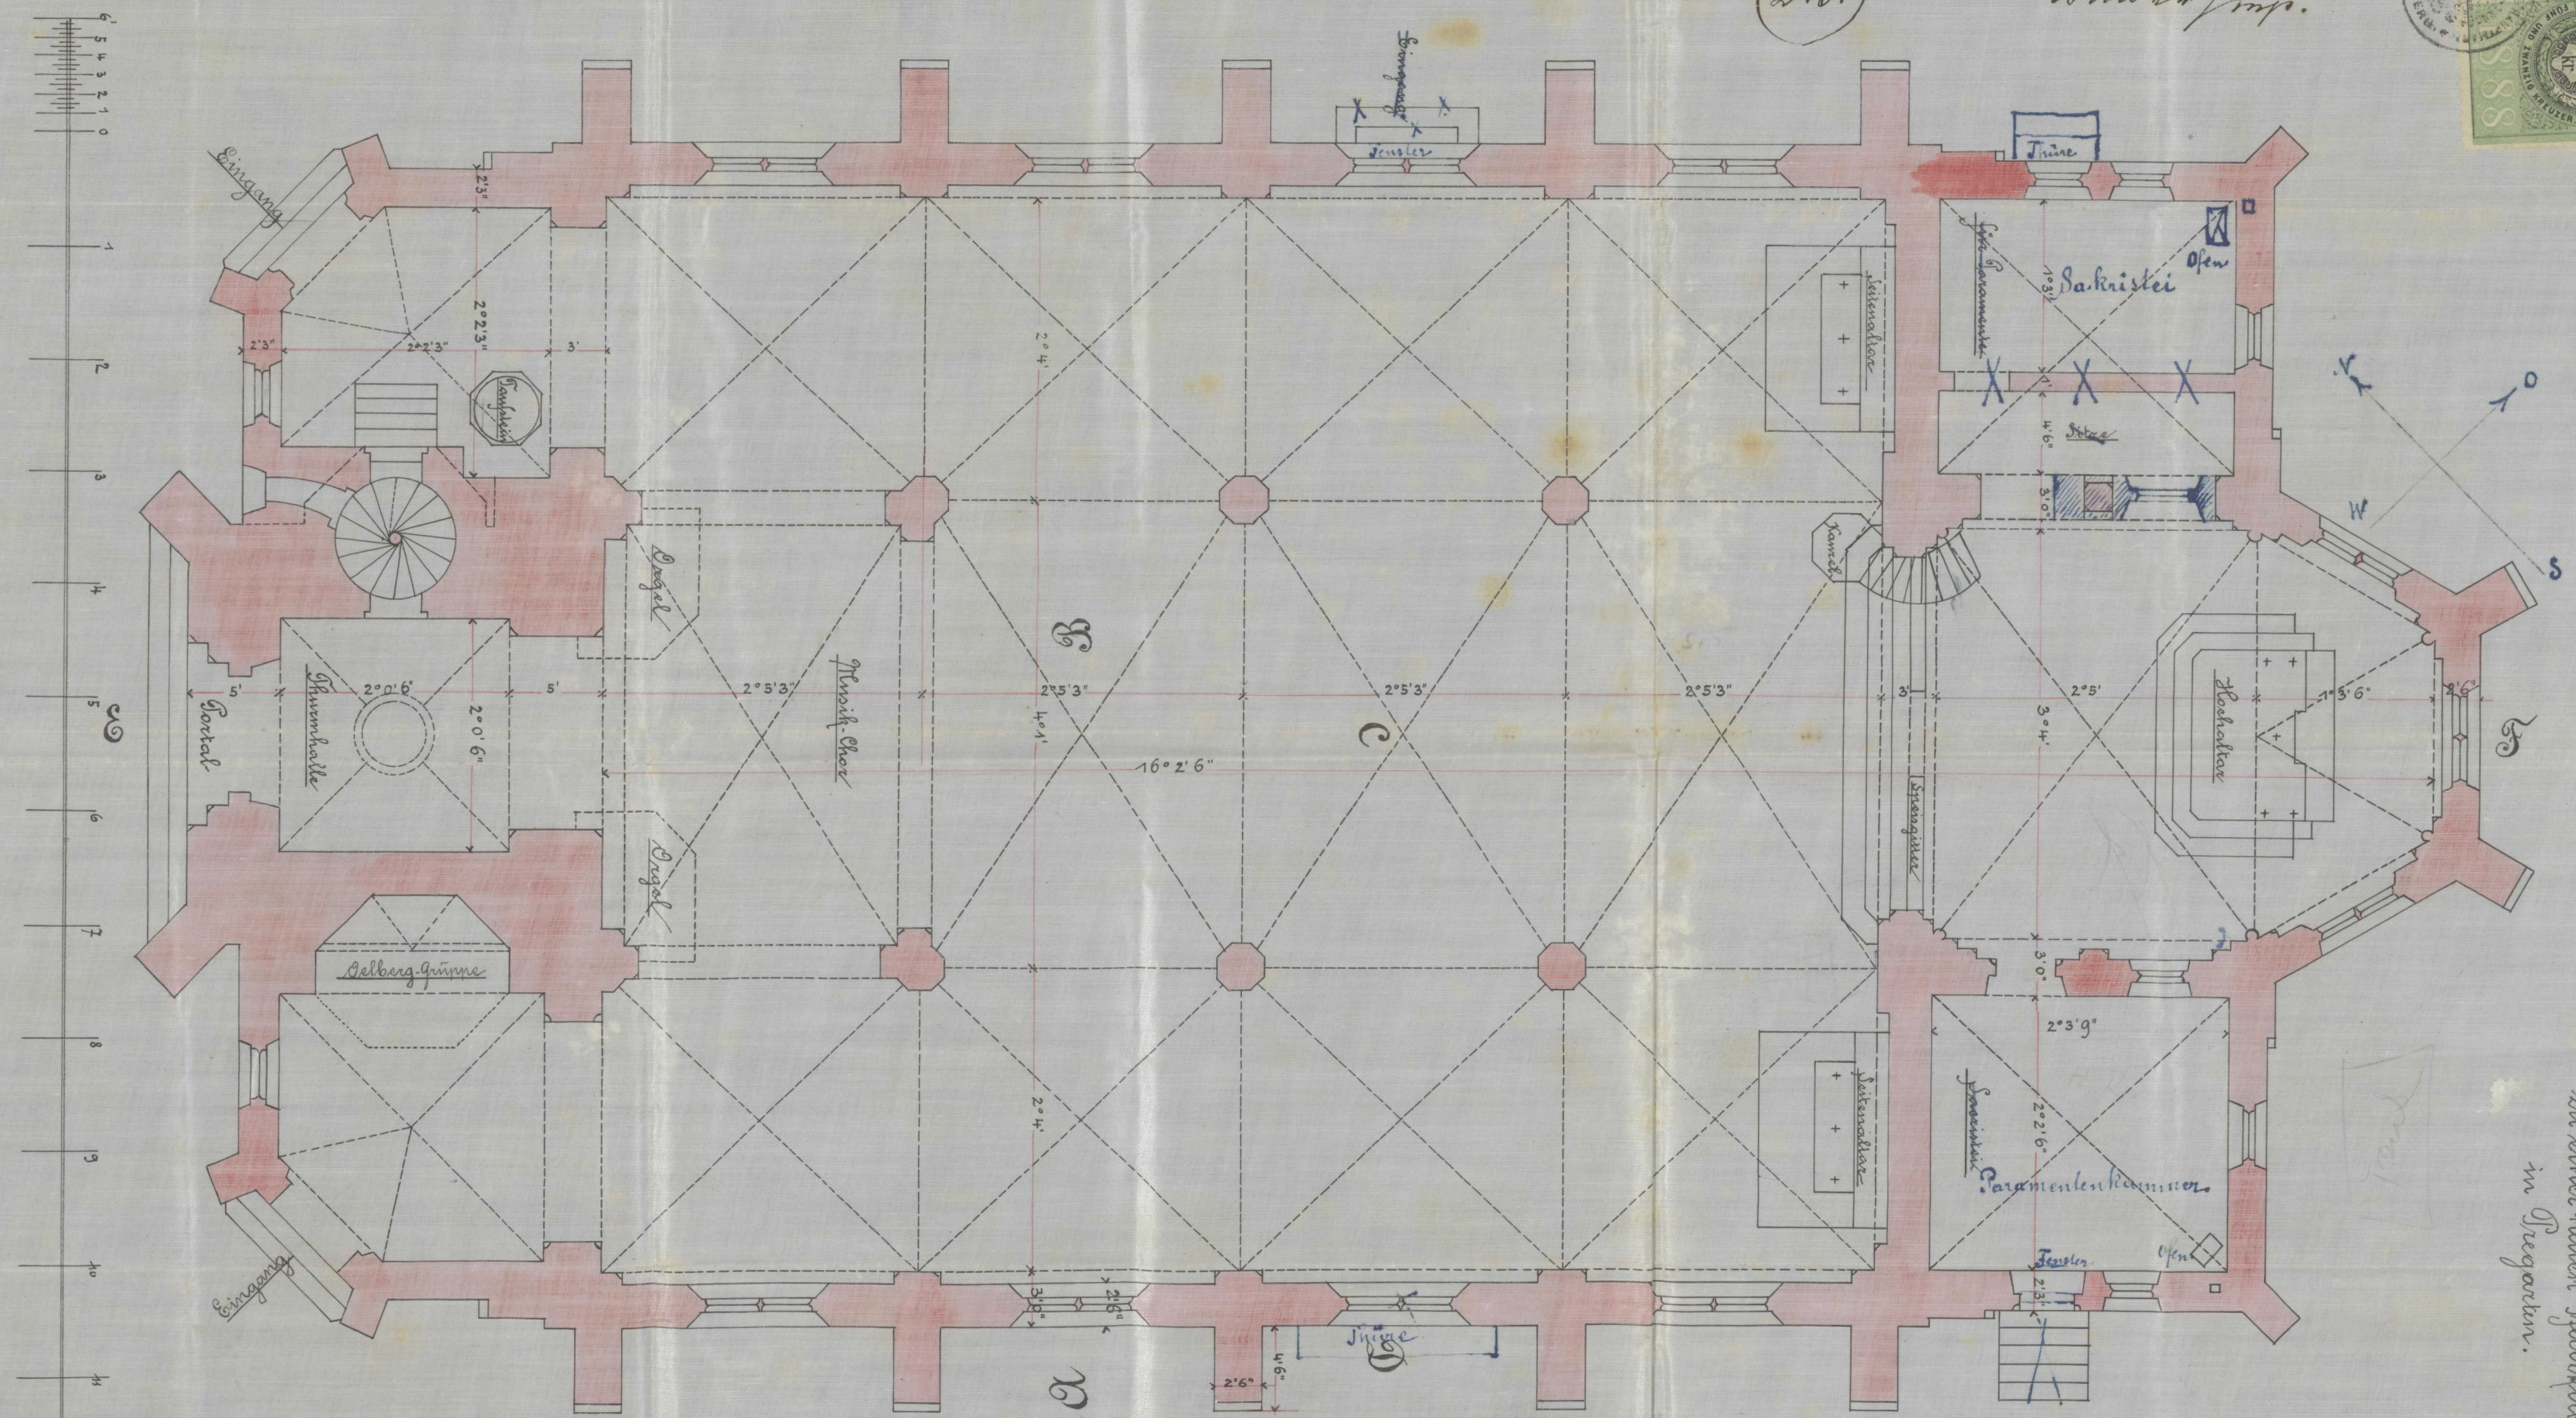

Plan zu einer neuen Pfarrkirche in Freyartau.

Für Lokal-Kommission vom 18. Oktober 1892 in Freyartau vorgelegt.

3. Nov. 3. 1922 angebr.  
Techn. Dept.

Abwiesener  
Kk. Ingenieur m. p.

Lindner m. p.  
Ing.

In der Collation vom 5. November 1896  
vorgelegt.  
M. Ziegler  
Kk. Ingenieur

Freigabe 1893  
für Aufstellung in  
Wien